


F. H. WA REGION NO	STATE	FED. AID PROJ. NO	SHEET NO.	TOTAL SHEETS
3	MD.			

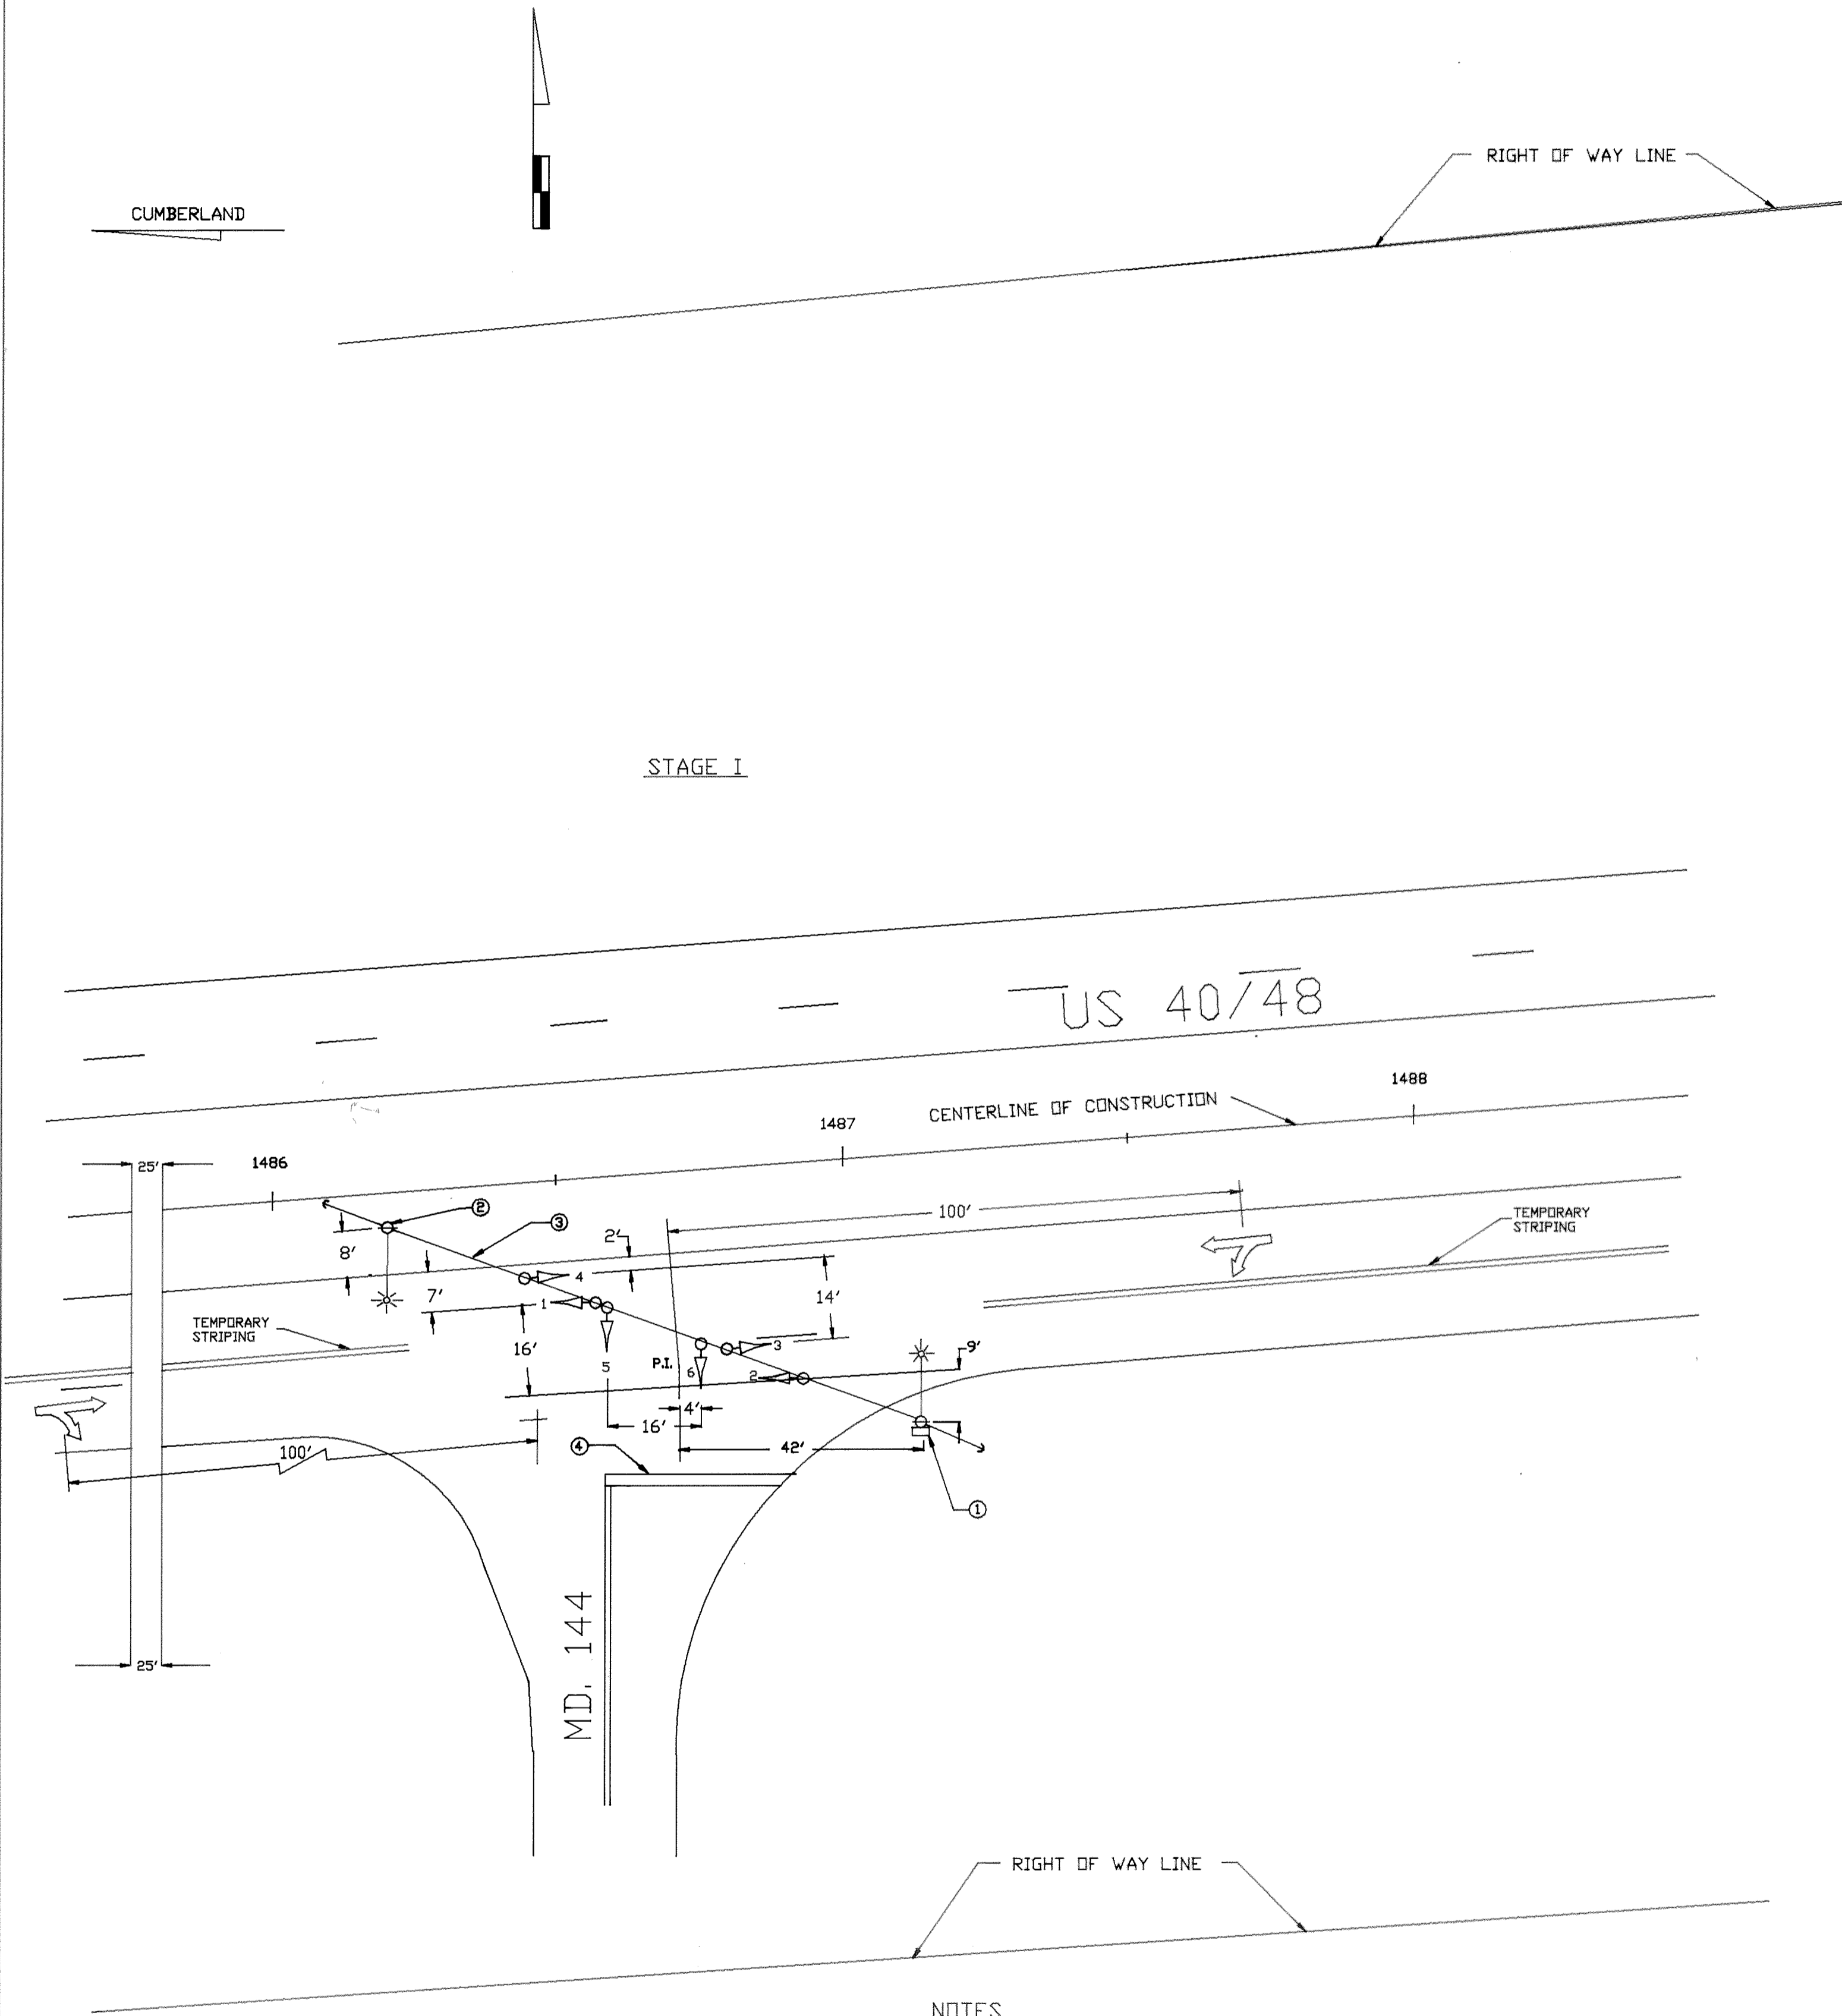

UTILITY LEGEND

— G —	G	GAS MAIN
— W —	W	WATER MAIN
— S —	S	SEWER MAIN
— E —	E	ELECTRIC CABLES
— A —	A	AERIAL CABLES


NOTES

1. ALL PAVEMENT MARKINGS SHOWN ARE PROPOSED AND UNLESS OTHERWISE NOTED, ARE TO BE INSTALLED BY OTHERS IN ACCORDANCE WITH S.H.A. STANDARDS.
2. THE PROJECT ENGINEER SHALL DETERMINE THE LOCATION OF THE WOOD POLES.
3. THE FEED LOCATION WILL BE PROVIDED BY POTOMAC EDISON POWER CO.

PROPOSED TEMPORARY
SIGNALS STAGE I & STAGE III

1-4 Y 12'	5,6 R 12'
-----------------	-----------------

FLASHING OPERATION	1 Y	2 Y	3 Y	4 Y	5 R	6 R
	FL/Y	FL/Y	FL/Y	FL/Y	FL/R	FL/R

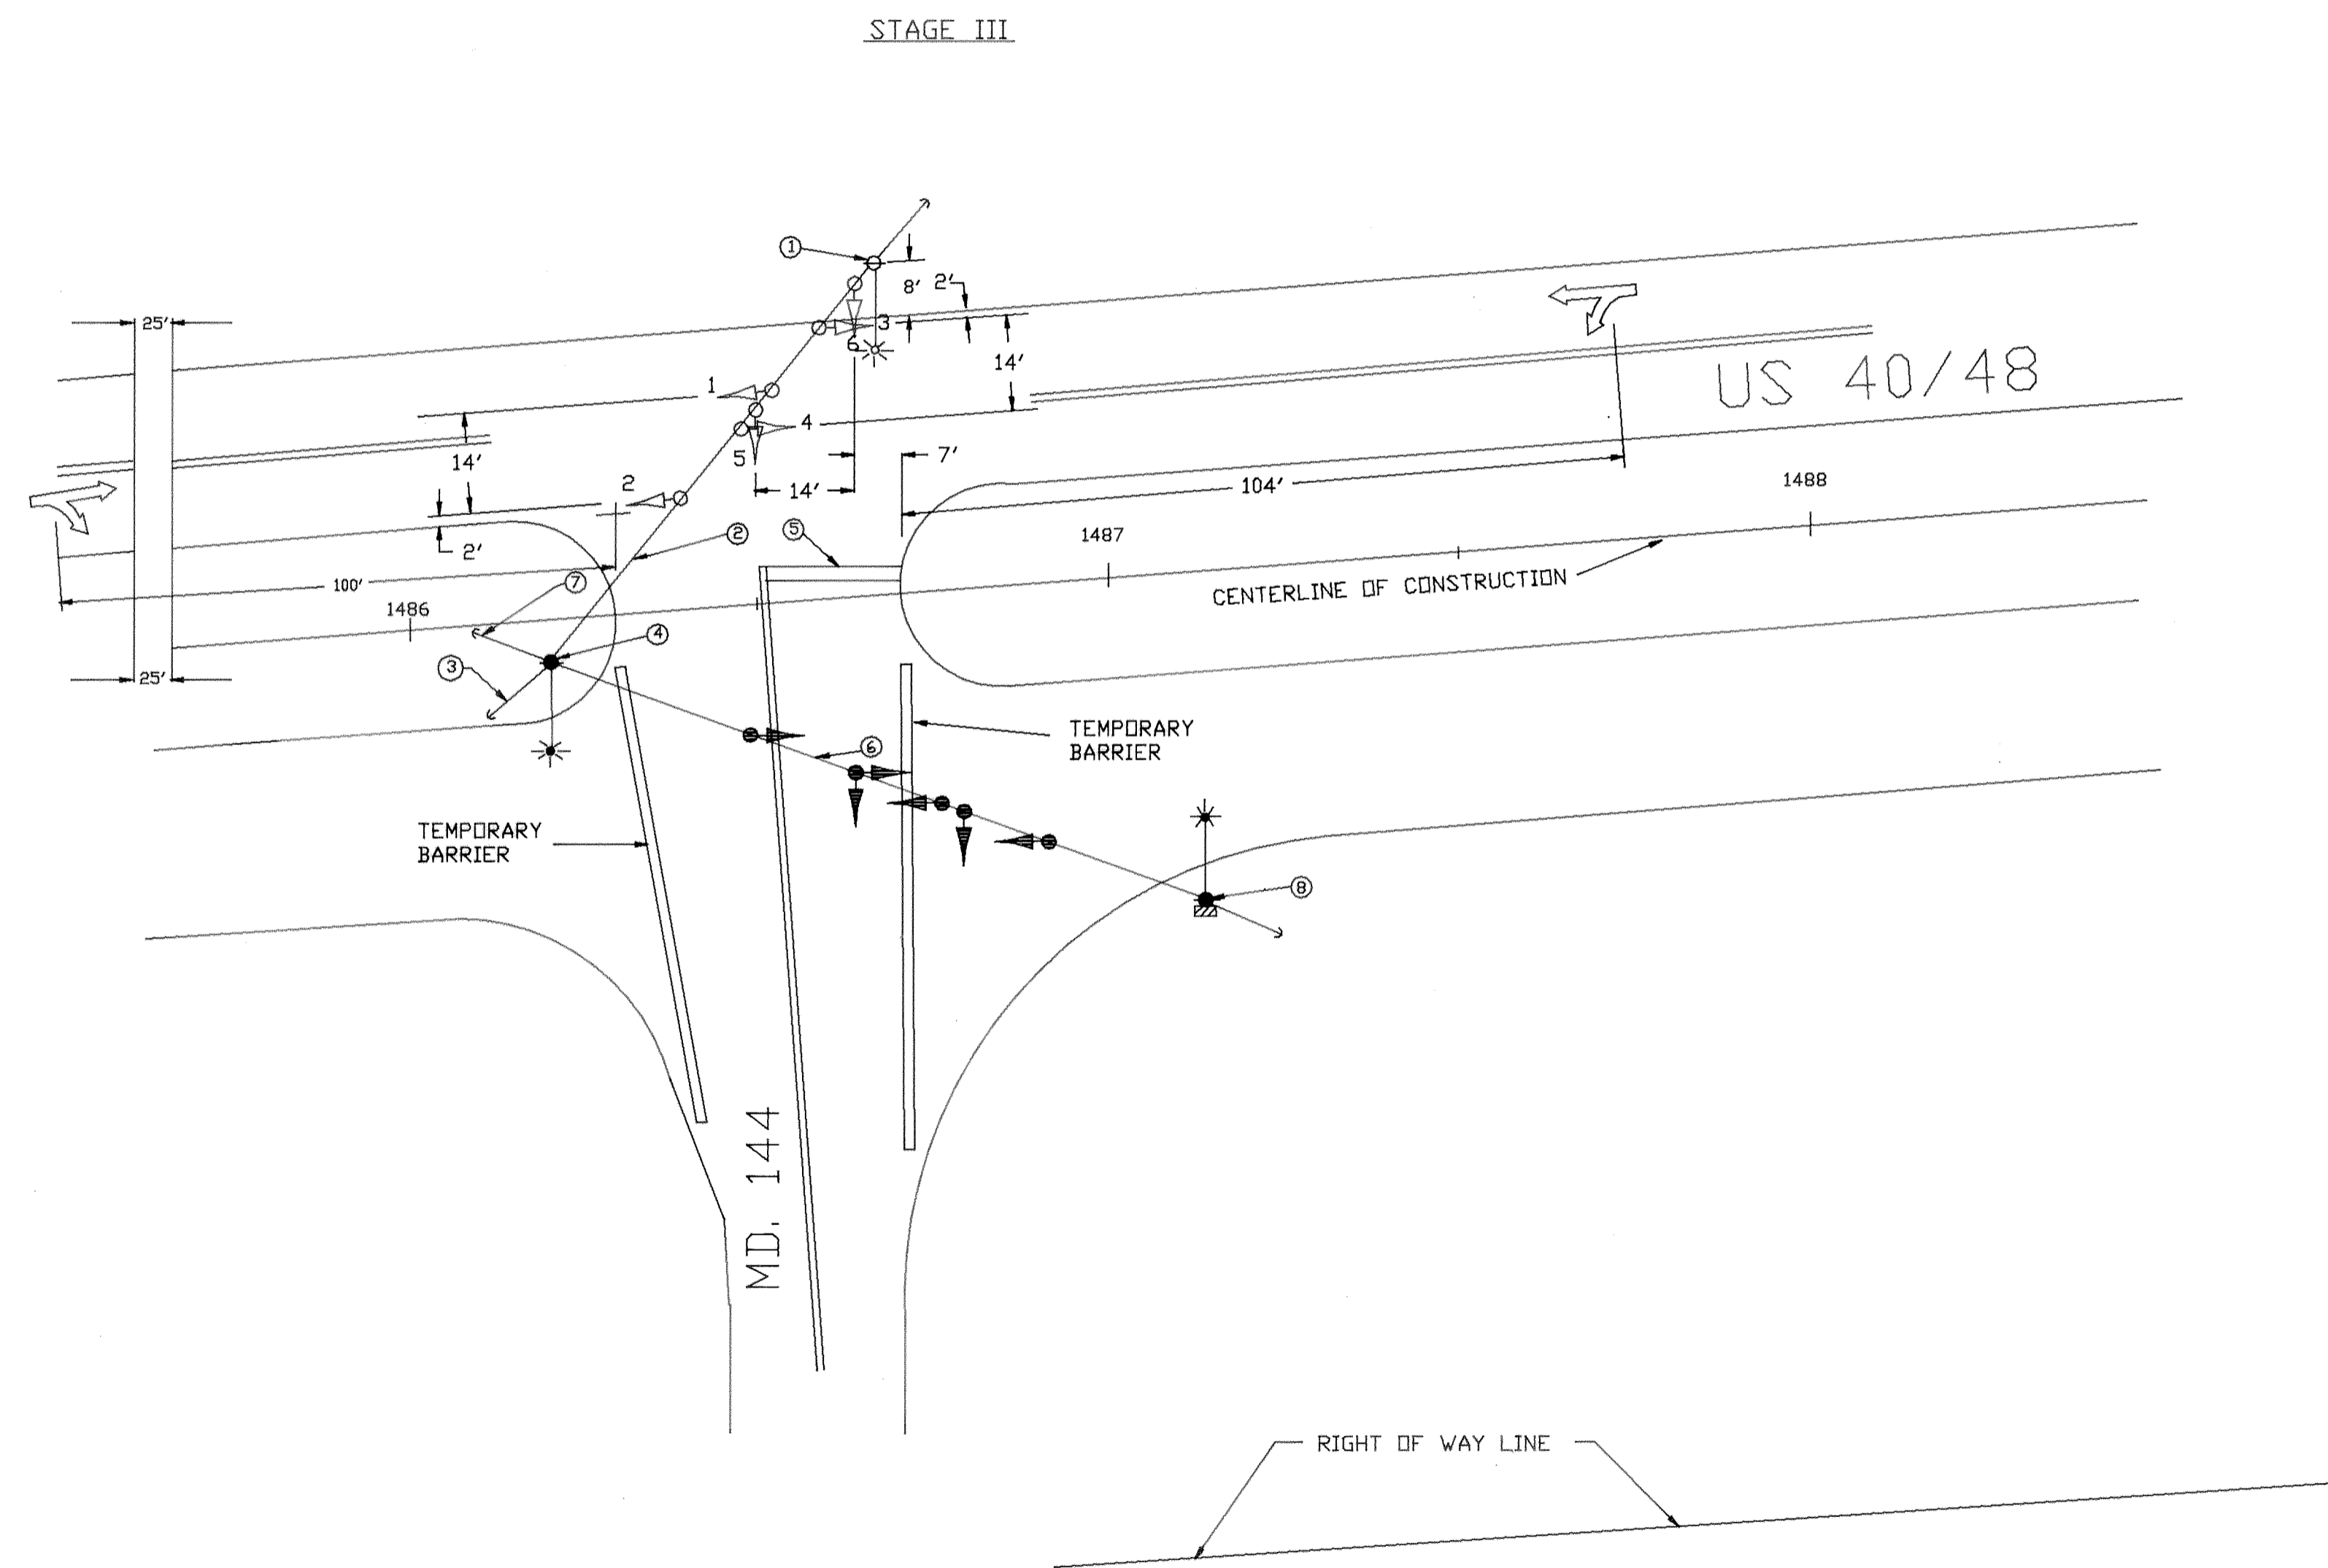

REVISIONS 	APPROVALS CHIEF, SIGNAL DESIGN SECTION ASST. DISTRICT ENGINEER, TRAFFIC CHIEF, TRAFFIC ENGINEERING DIVISION DEPUTY CHIEF ENGINEER, OFFICE OF TRAFFIC	MARYLAND DEPARTMENT OF TRANSPORTATION STATE HIGHWAY ADMINISTRATION - OFFICE OF TRAFFIC TRAFFIC ENGINEERING DIVISION			
	DRAWN BY: ROBERT LIGON DES. BY: ROBERT LIGON CHK. BY:	US, 40/48 AT MD, 144			COUNTY: ALLEGANY
	DATE: 6-31-89 SCALE: 1" = 20'	F.A.P. NO. S.H.A. NO. A-519-509-670	SIGNAL NUMBER: TS-2576	TS/FILE NO.	SHEET NO. OF